




1 PLANTA - TÉRREO PAREDES NÃO COTADAS = 0,15 M  
1 : 50

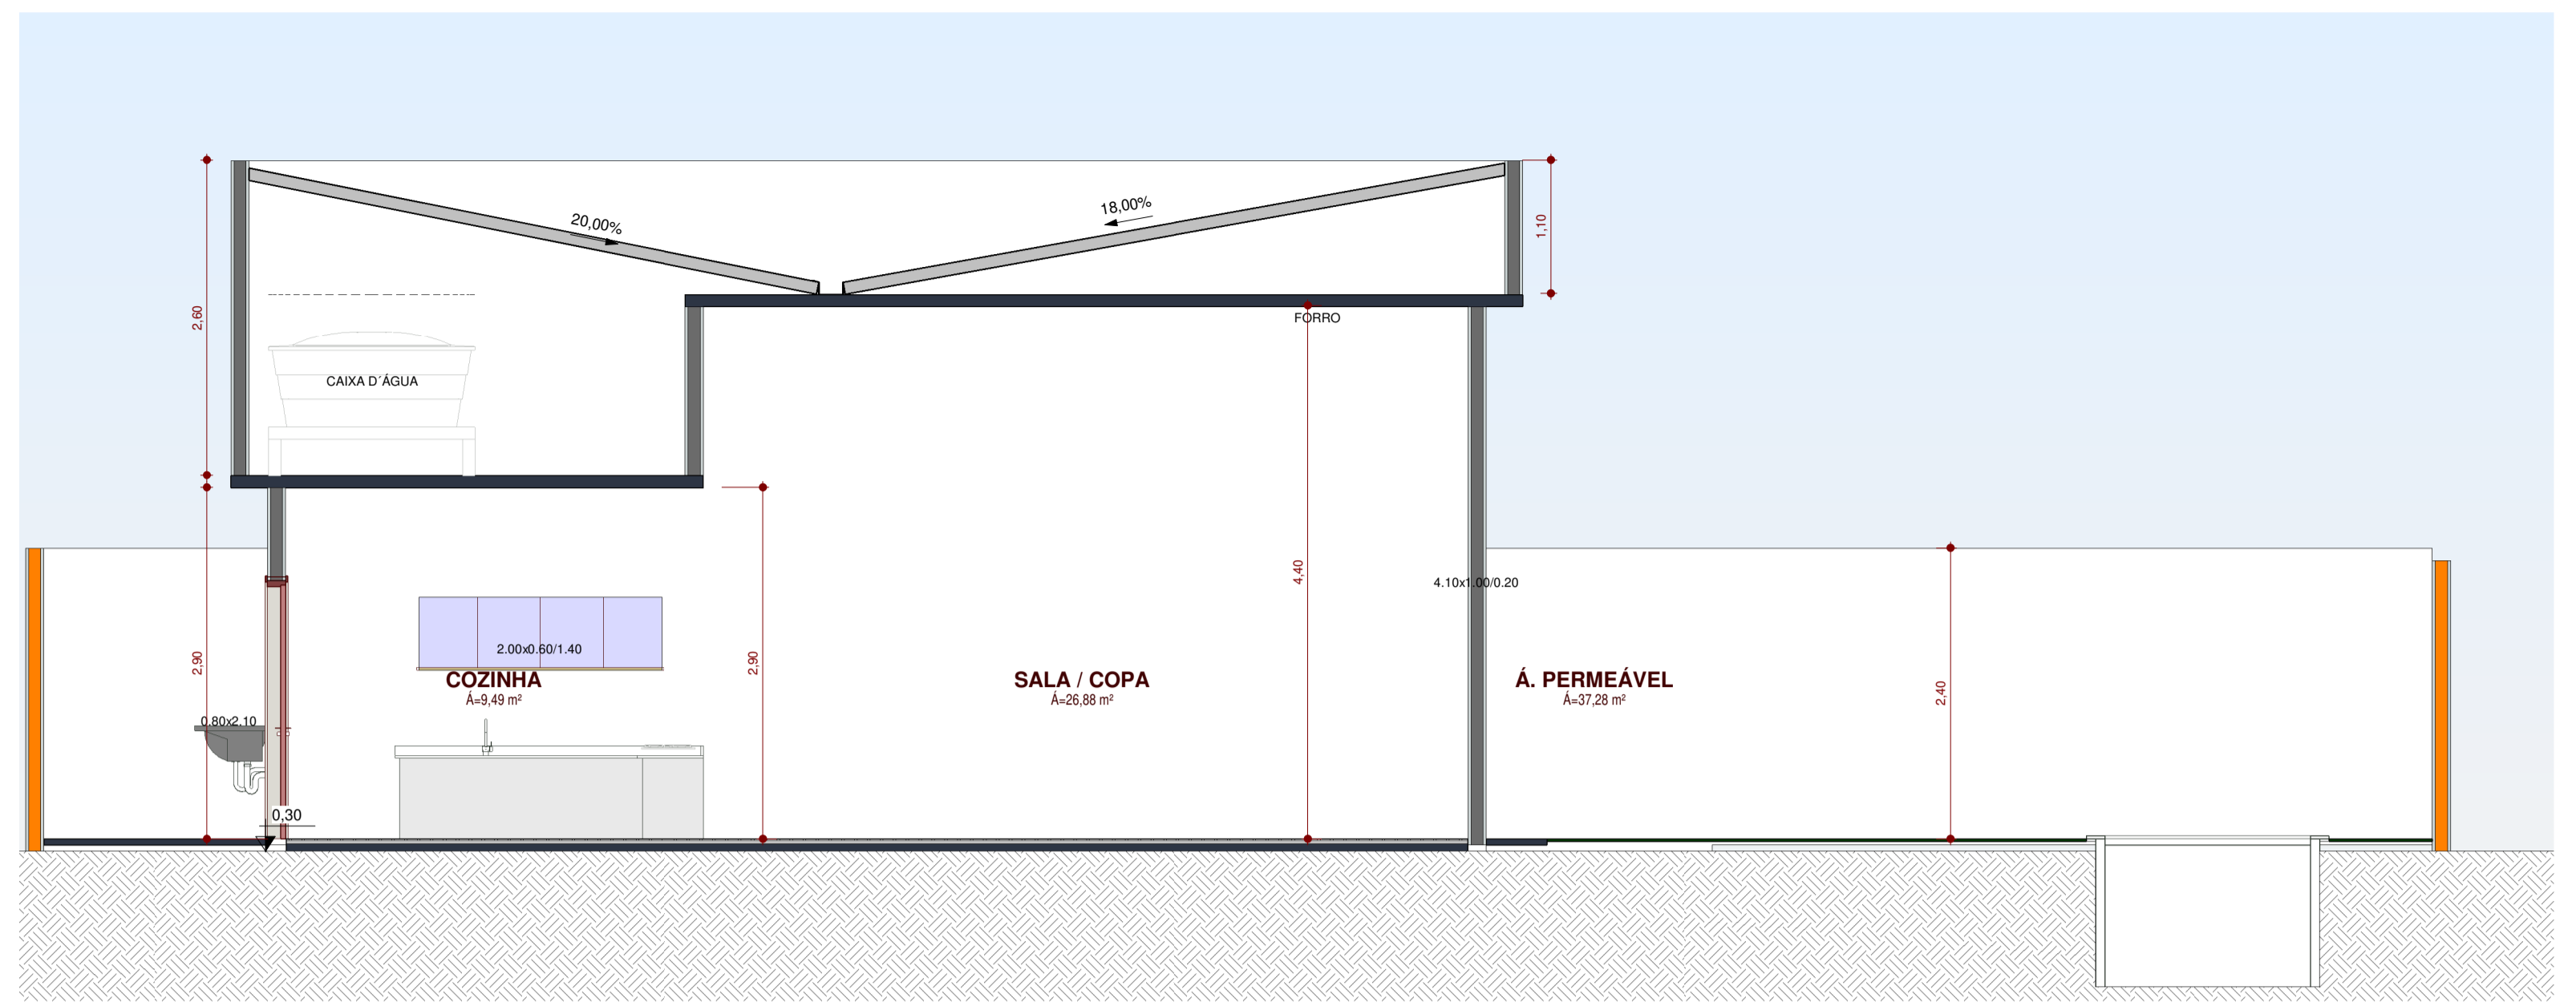

2 Corte 1  
1 : 50

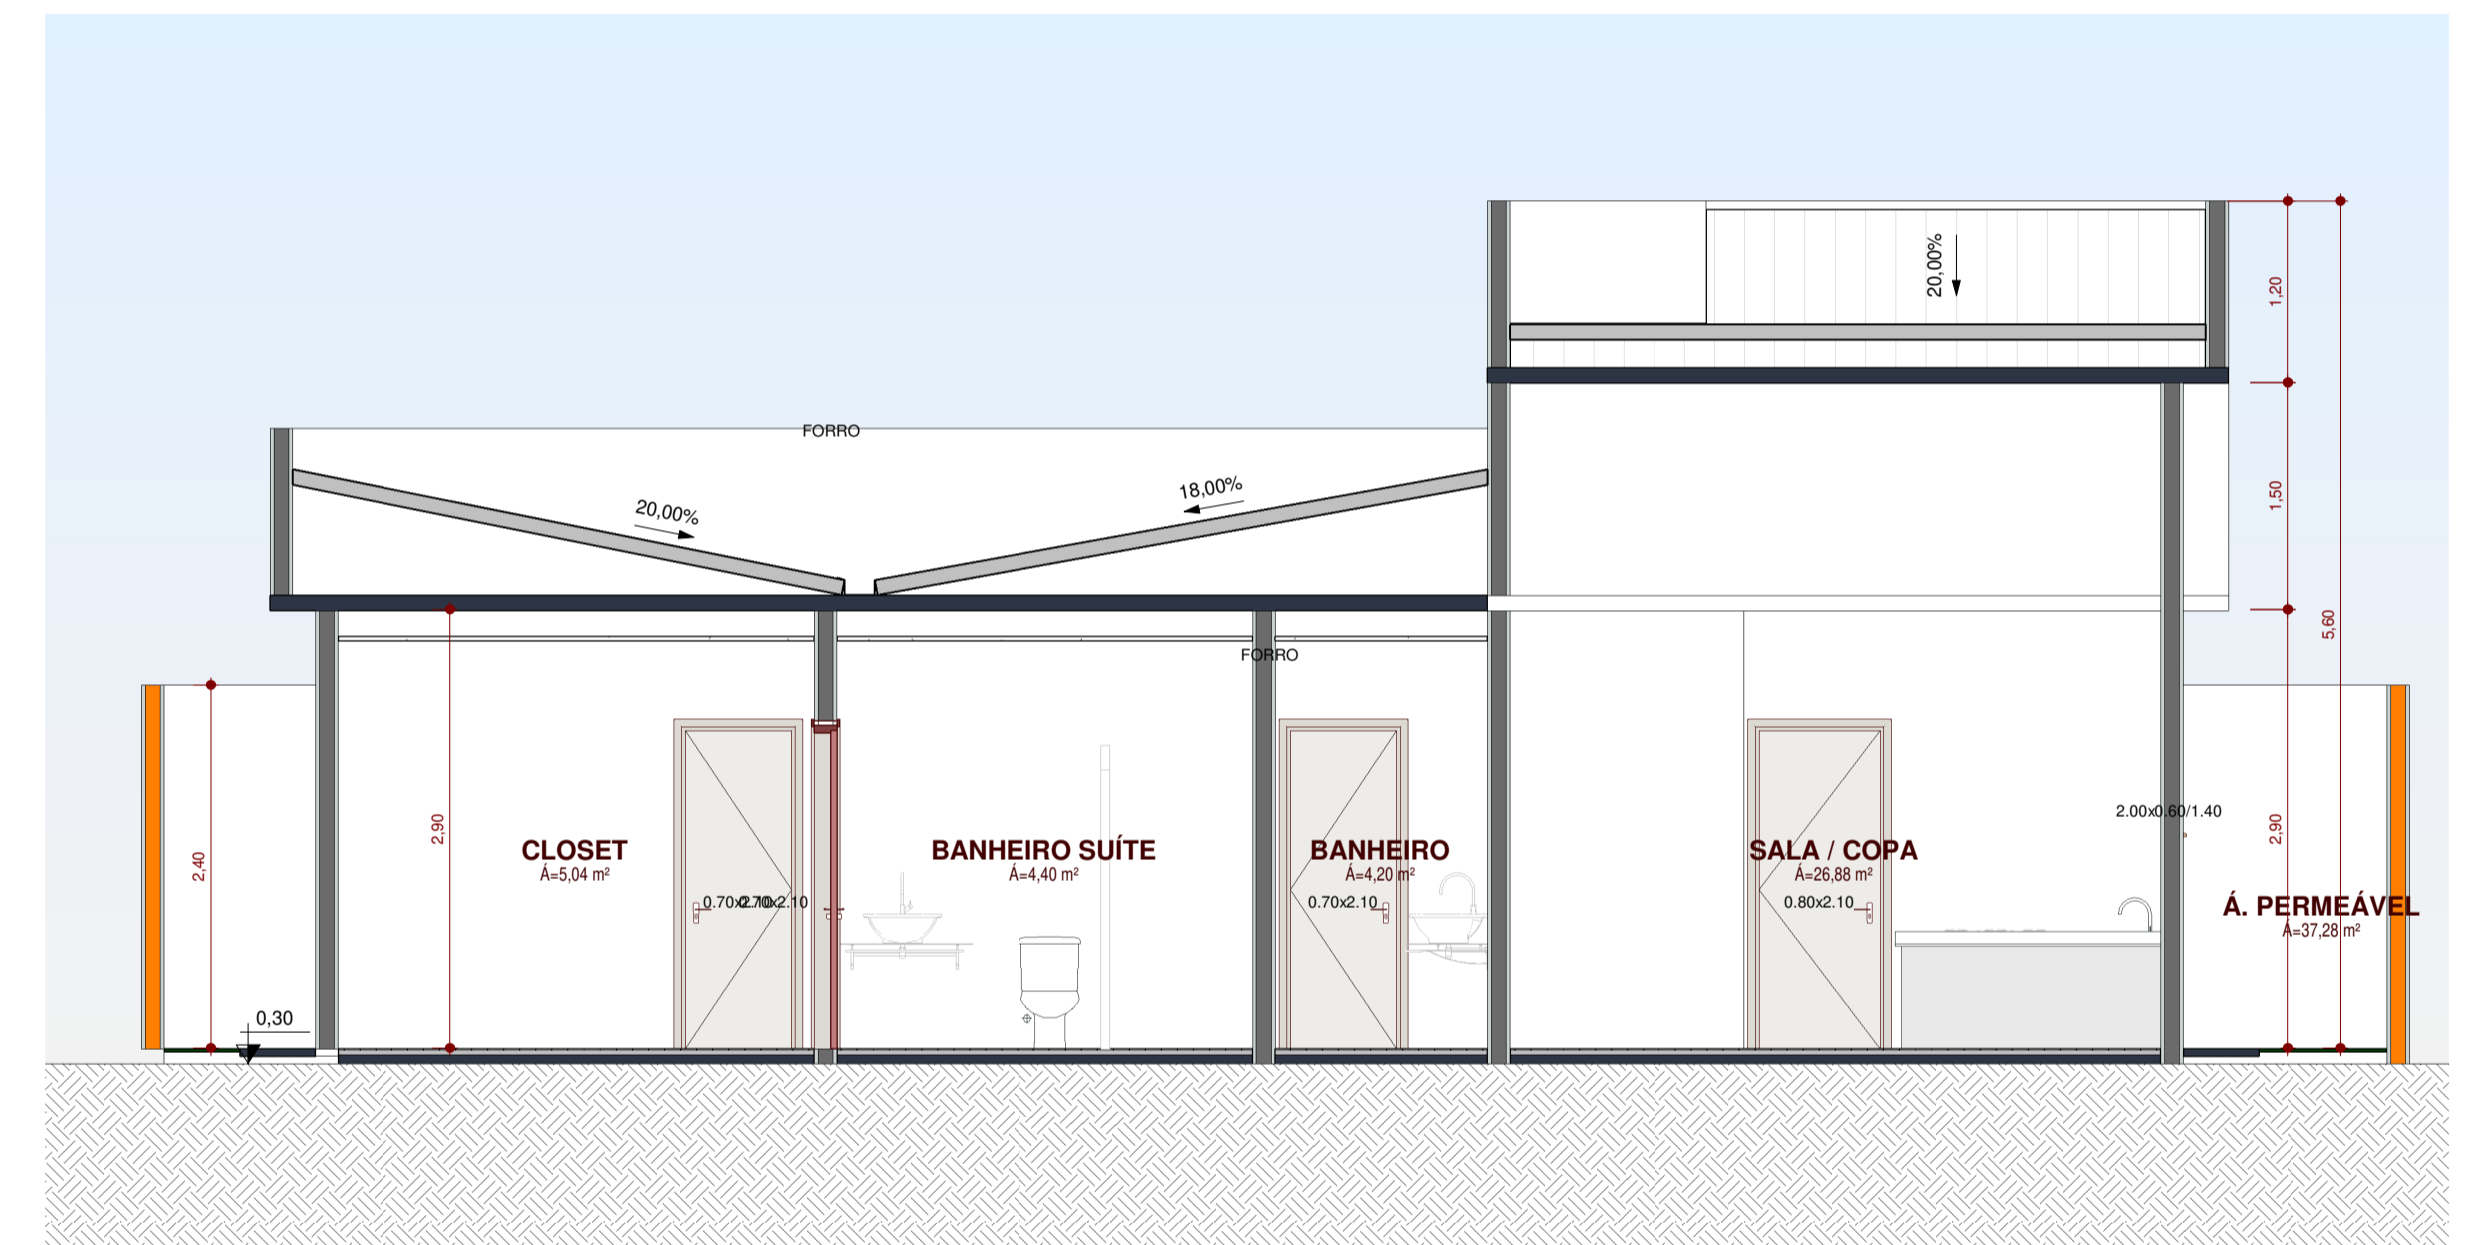

3 Corte 2  
1 : 50

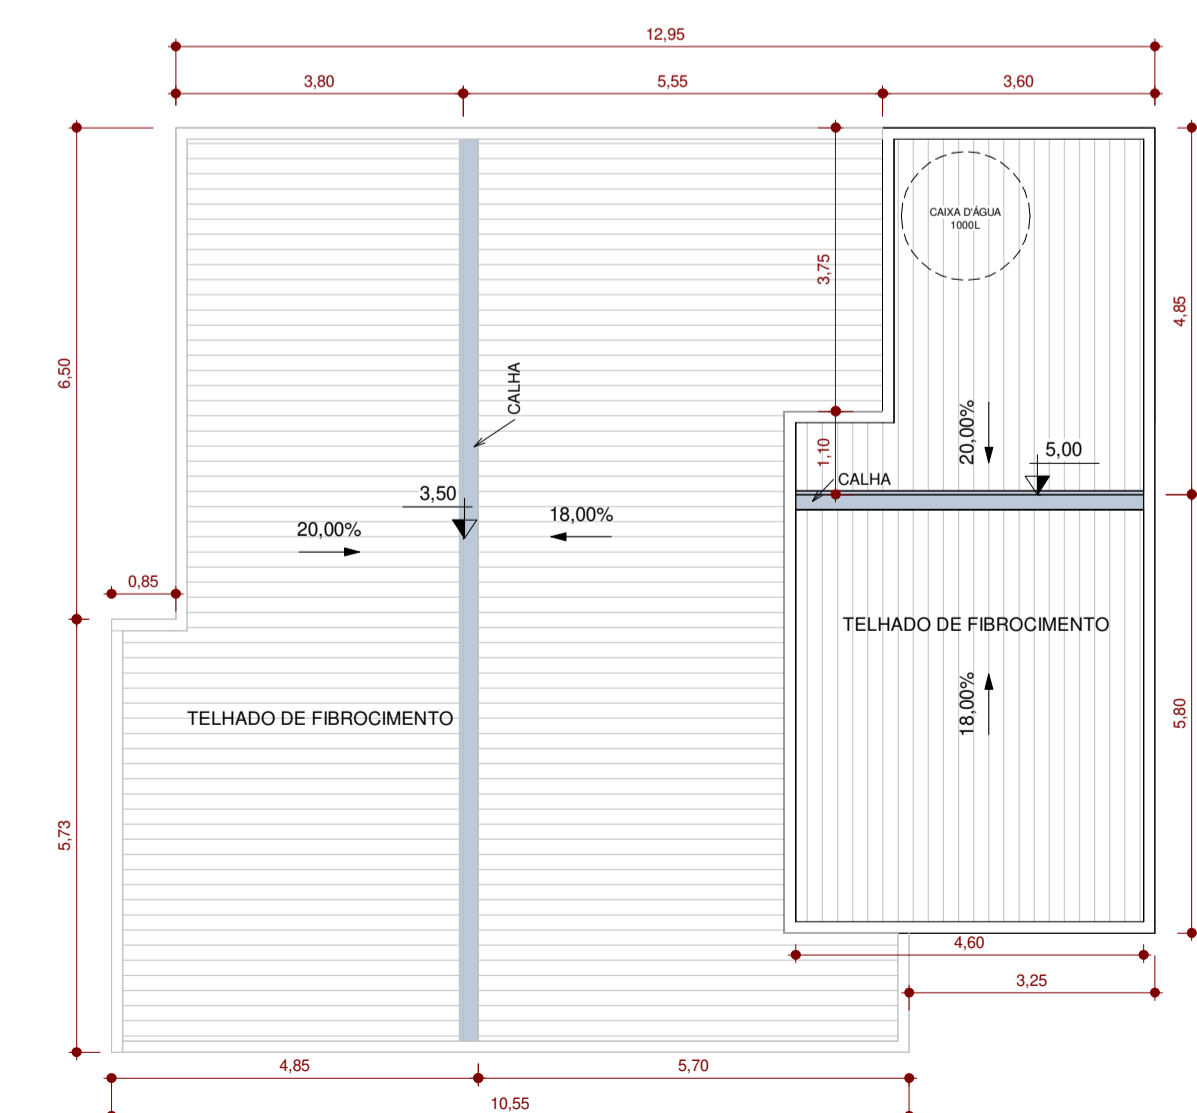

4 PLANTA DE COBERTURA  
1 : 100